


BACKFILL WITH  
FOUNDATION LAYER  
MATERIAL

GCL LINER

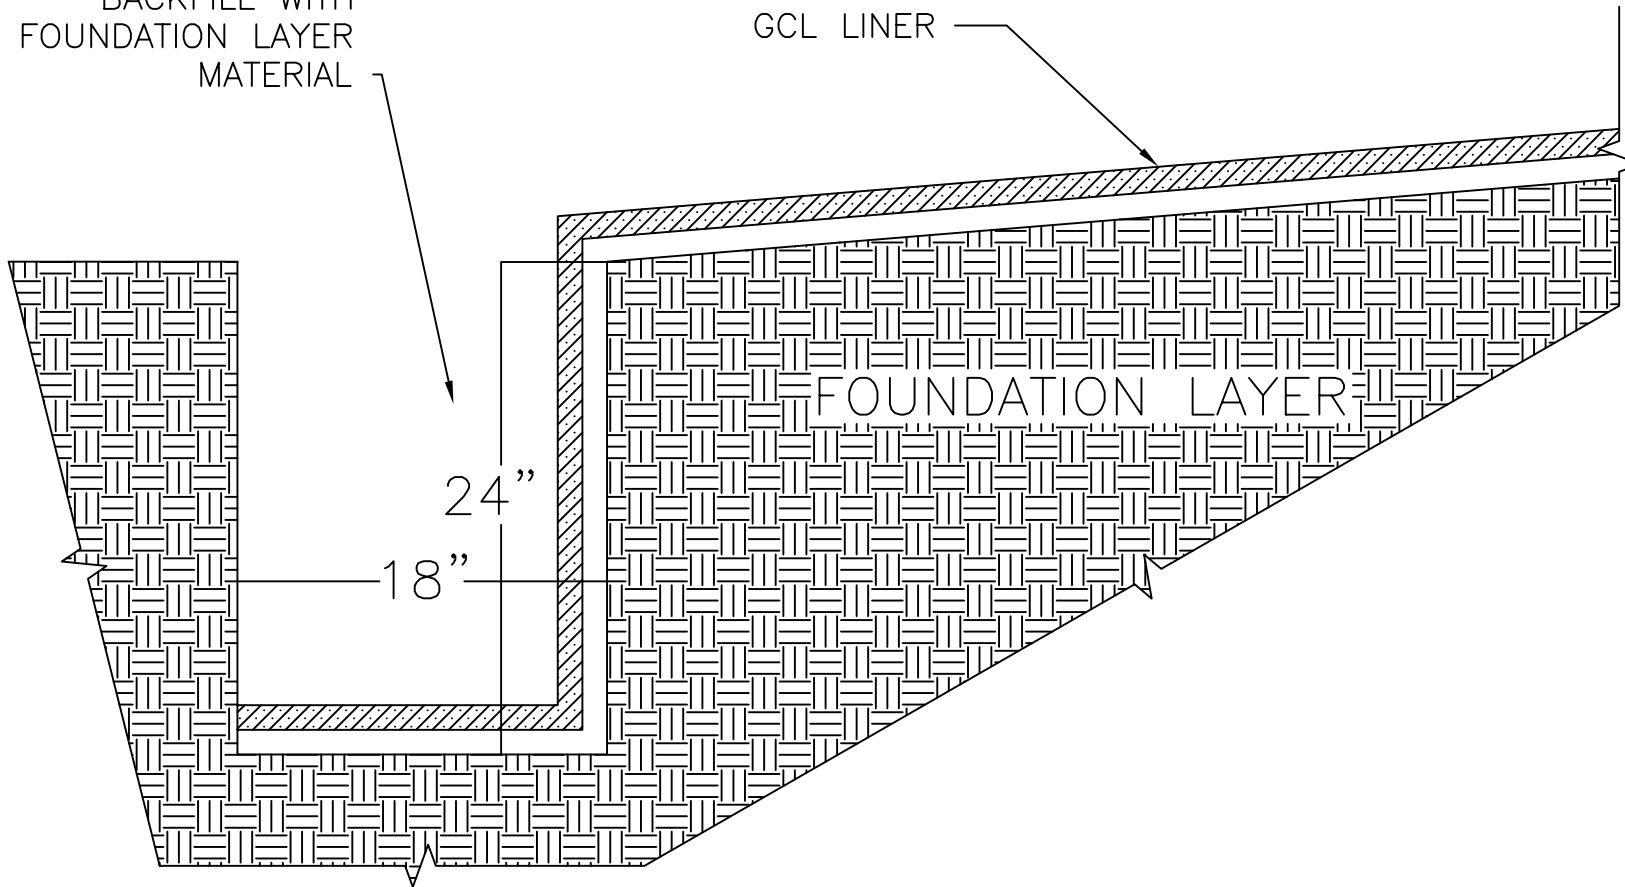

FOUNDATION LAYER

24"

18"

## GCL TERMINATION TRENCH



PROJECT

GEOSYNTHETIC CLAY LINER

TITLE

GCL CAP ANCHOR TRENCH

DATE	DRAWN BY	CHECKED BY	SCALE	CAD FILE	REV	SHEET
	BES	BES				1